


PARKWOOD HOMES



Guy's
Est. 1942
FLOOR SERVICE INC.

SPEC HOME
21235 E 61ST DRIVE

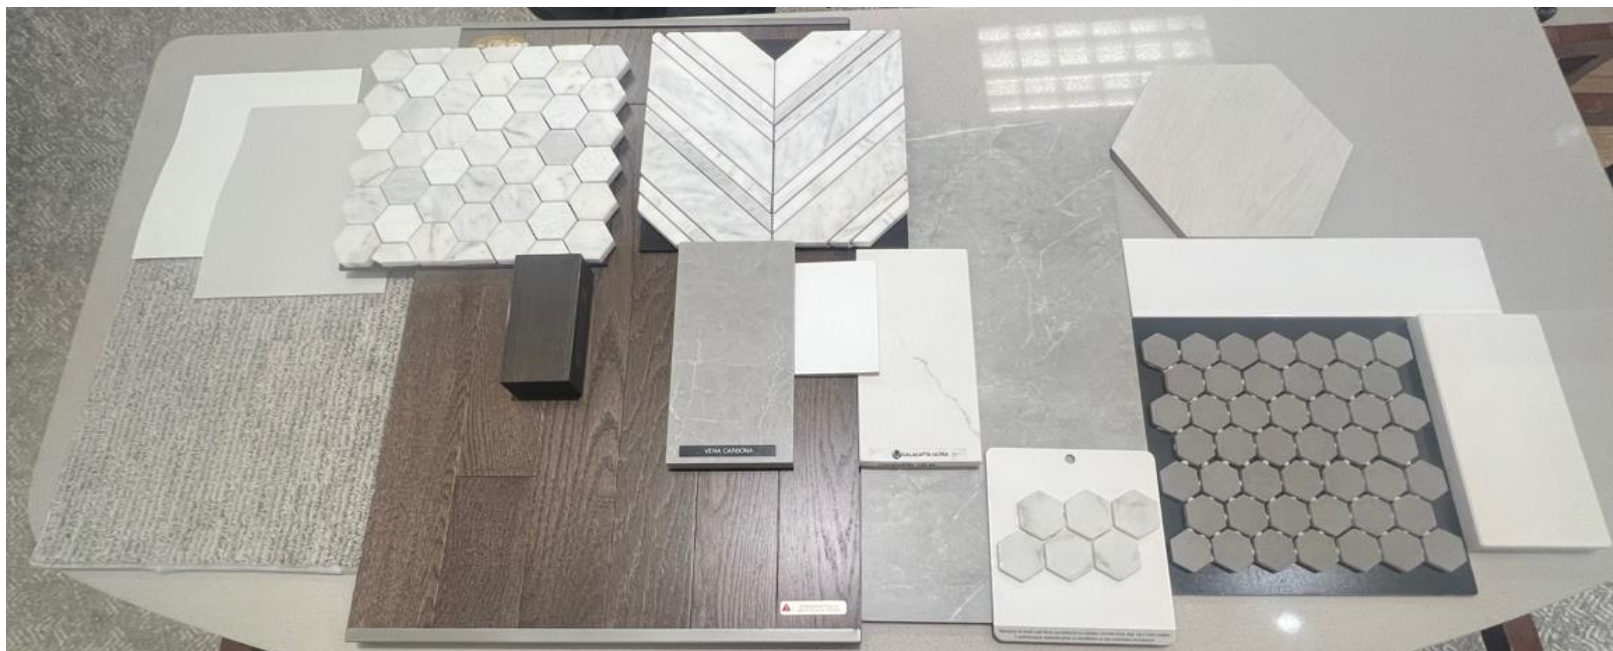



SELECTIONS:



SPEC HOME

21235 E 61ST DRIVE

PAINT

STAIN

FIREPLACE

KITCHEN BACKSPLASH

PRIMARY FLOOR & WALL TILE

LAUNDRY FLOOR TILE

BATH 2 WALL TILE

BATH 2 FLOOR TILE

BATH 2 & LAUNDRY COUNTERTOPS

PRIMARY SHOWER PAN

PRIMARY COUNTERTOP

KITCHEN & POWDER COUNTERTOPS CABINETS

WOOD

CARPET

DocuSigned by:
Signature: Sales - Parkwood
642AD550BDC84ED...

PARKWOOD HOMES



SPEC HOME

21235 E 61ST DRIVE


FLOOR BREAK - 1ST LEVEL



HARDWOOD

TILE

CARPET

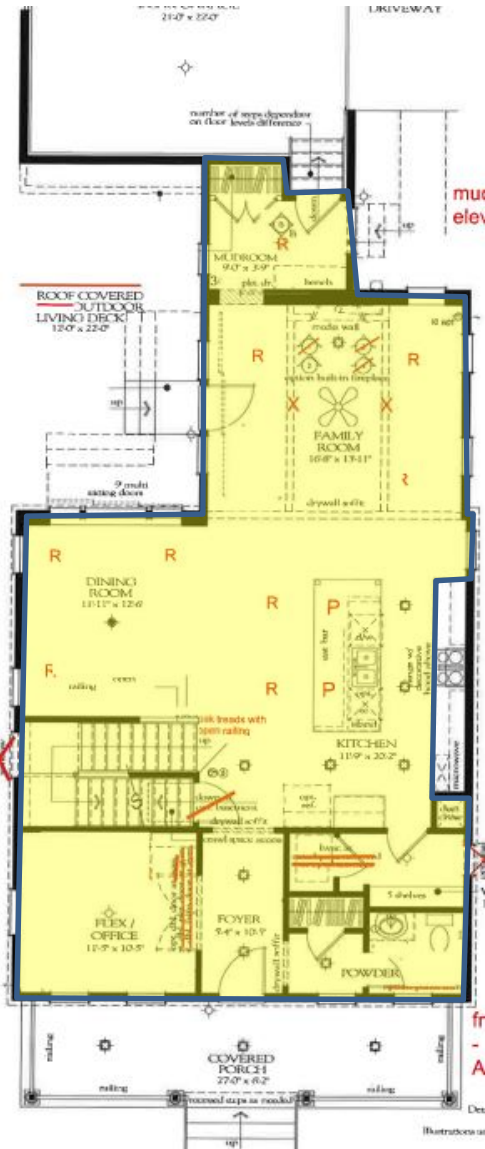

Signature: _____

DocuSigned by:
Sales - Parkwood
642AD550BDC84ED...


PARKWOOD HOMES



SPEC HOME

21235 E 61ST DRIVE



FLOOR BREAK - 2ND LEVEL

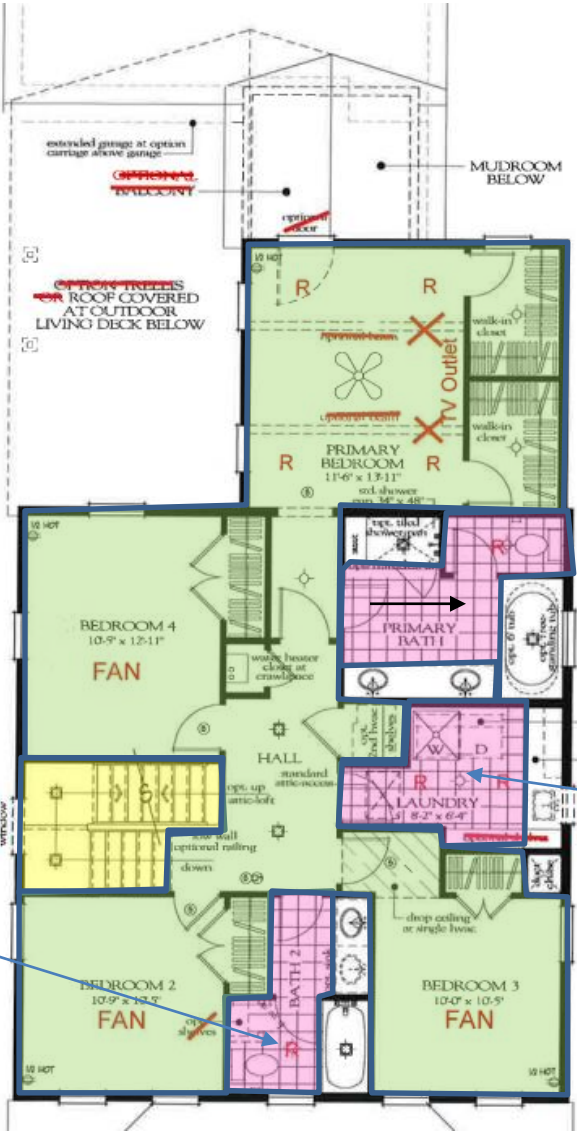

HARDWOOD

TILE

CARPET

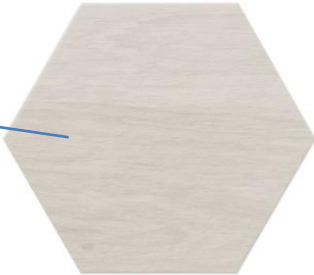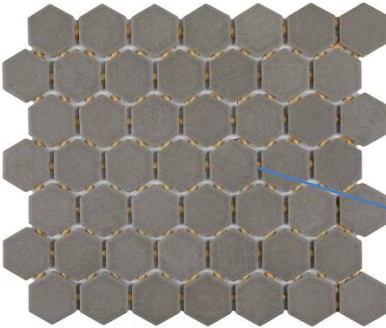

Signature: _____

DocuSigned by:

Sales - Parkwood

842AD350BDC84ED...

PARKWOOD HOMES




Guy's
Est. 1942
FLOOR SERVICE INC.

SPEC HOME

21235 E 61ST DRIVE

PRIMARY BATH (1 OF 3)

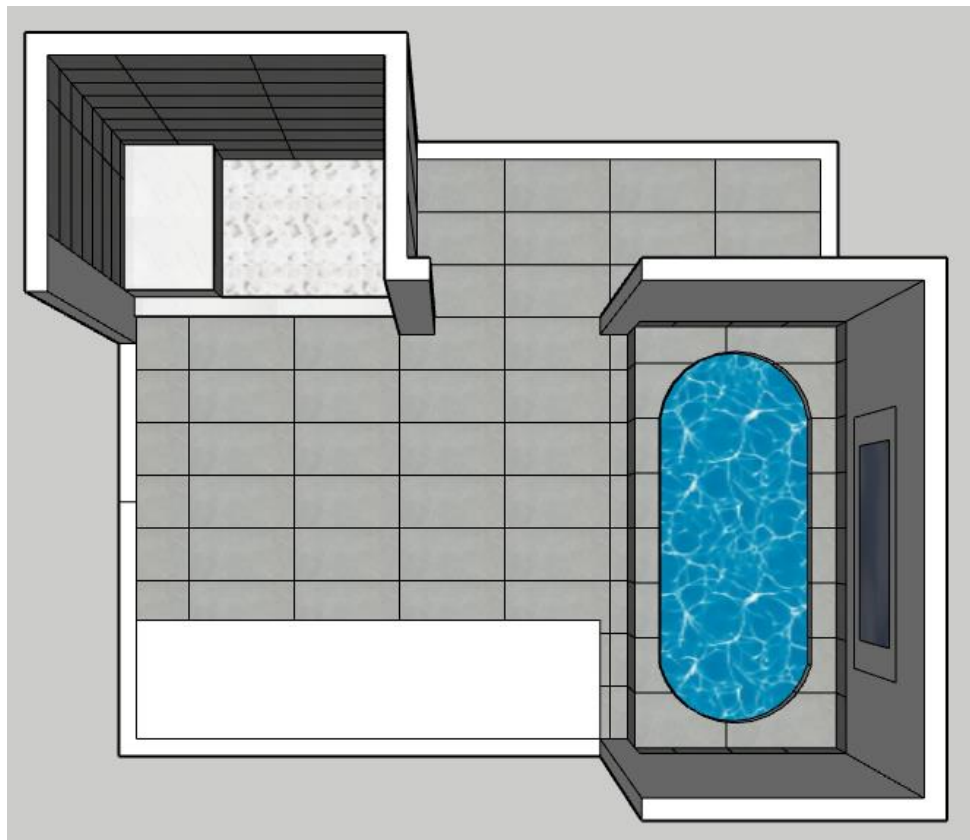

This conceptual drawing is provided to give general design details and is not intended to be an exact representation of the final installation. Drawing is not to scale.

Signature: _____
DocuSigned by:
Sales - Parkwood
642AD550BDC84ED...

PARKWOOD HOMES



SPEC HOME

21235 E 61ST DRIVE

PRIMARY BATH (2 OF 3)

PRIMARY SHOWER WALL TILE:
STERLINA II MATTE 12X24 F13S01 GRAY


SET STRAIGHT HORIZONTALLY TO THE
CEILING

TRIM EXPOSED EDGES WITH A100AT
NICKEL SCHLUTER

NO ACCENT

GROUT: CBP #546 CAPE GRAY

BENCH SEAT & CURB: MSI CALACATTA
ULTRA QUARTZ 3 CM

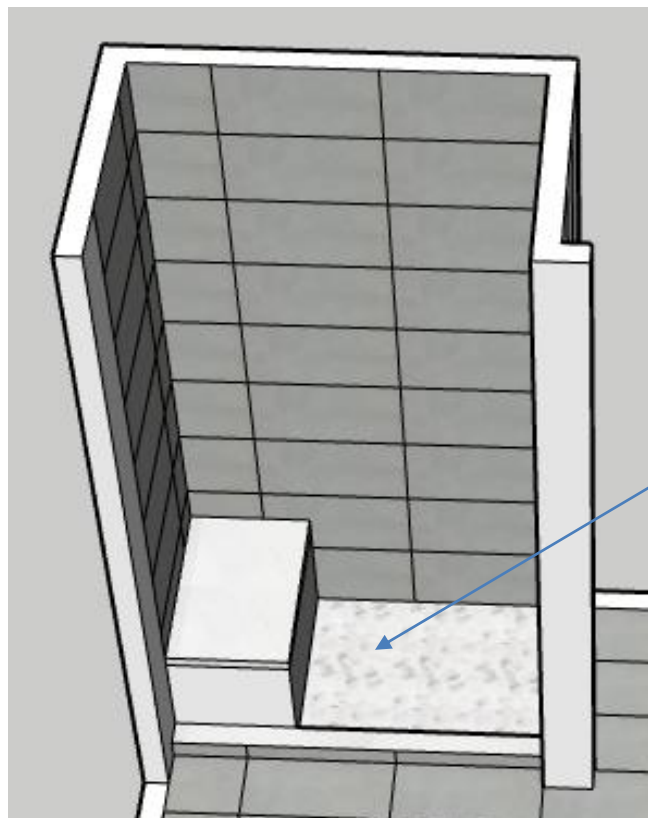

TILE TO
CEILING

SHOWER PAN:
ONIX HEXAGON
2X2 MOSAIC
MACAEL

GROUT: CBP
#546 CAPE GRAY

This conceptual drawing is provided to give general design details and is not intended to be an exact representation of the final installation. Drawing is not to scale.

Signature: _____

DocuSigned by:

Sales - Parkwood

642AD550BDC84ED...

PARKWOOD HOMES



Guy's
Est. 1942
FLOOR SERVICE INC.

SPEC HOME

21235 E 61ST DRIVE

PRIMARY BATH (3 OF 3)


**PRIMARY TUB TILE:
STERLINA II MATTE 12X24 F13S01 GRAY**

**SET STRAIGHT VERTICALLY AT TUB FACE
AND ON DECK AND APPROX 12" H TUB
SPLASH**

**TRIM EXPOSED EDGES WITH A100AT
NICKEL SCHLUTER**

NO ACCENT

GROUT: CBP #546 CAPE GRAY

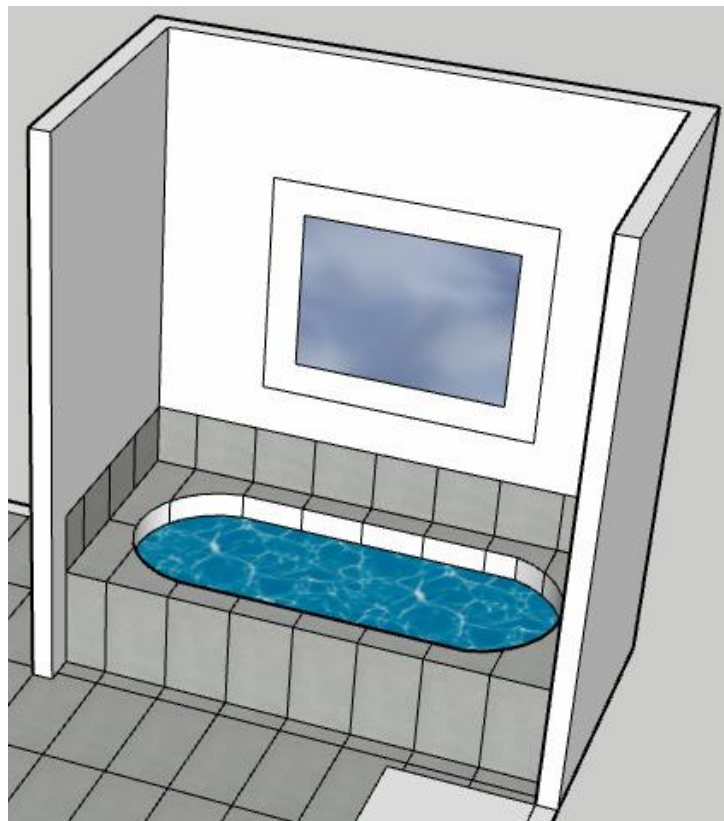

This conceptual drawing is provided to give general design details and is not intended to be an exact representation of the final installation. Drawing is not to scale.

Signature: Sales - Parkwood
DocuSigned by:
642AD550BDC84ED...

PARKWOOD HOMES



SPEC HOME

21235 E 61ST DRIVE

BATH 2

**FIELD TILE:
COLOR WHEEL LINEAR FIELD
TILE 4X16 1327 ARCTIC WHITE
GLAZED 0190G**


**SET IN HERRINGBONE PATTERN
TO CEILING**

**TRIM EXPOSED EDGES WITH
NICKEL A100AT SCHLUTER**

NO SOAP DISH

NO ACCENT

GROUT: CBP #546 CAPE GRAY

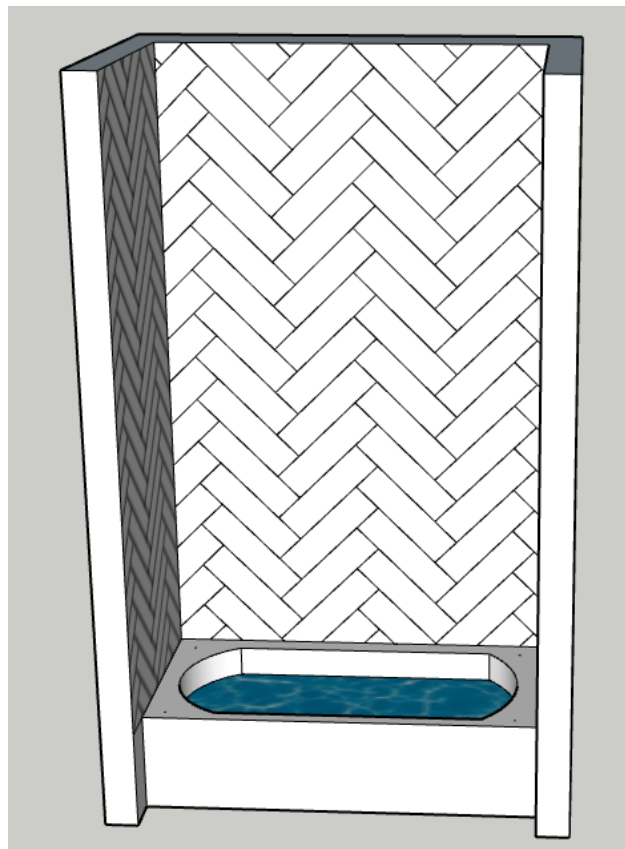

**TILE TO
CEILING**

This conceptual drawing is provided to give general design details and is not intended to be an exact representation of the final installation. Drawing is not to scale.

Signature:

DocuSigned by:

Sales - Parkwood

642AD550BDC84ED...

PARKWOOD HOMES



SPEC HOME

21235 E 61ST DRIVE

KITCHEN BACKSPLASH

**COMPLETA HONED
HERRINGBONE MOSAIC
CALACATTA GRIS**

**SET STRAIGHT FROM
COUNTERTOPS TO
UNDERSIDE OF CABINETS AND
TO CEILING AT HOOD**

**TRIM WITH A100AT NICKEL
SHCLUTER IF APPLICABLE**

**BACK WALL ONLY - NO SIDE
RETURNS**

GROUT: MAPEI 77 FROST

Due to the many variations in monitors and browsers, color representation may not be accurate and will appear different on different monitors. Actual colors may also vary slightly due to printing limitations. For full color accuracy, please refer to showroom samples.



MOSAIC:



Signature: _____

DocuSigned by:

Sales - Parkwood

642AD550BDC84ED...

Guy's
Est. 1942
FLOOR SERVICE INC.

GROUT: CBP #546 CAPE GRAY



MOSAIC:

Due to the many variations in monitors and browsers, color representation may not be accurate and will appear different on different monitors. Actual colors may also vary slightly due to printing limitations. For full color accuracy, please refer to showroom samples.

Signature:

Sales - Parkwood

~~642AD550BDC84FD~~

PARKWOOD HOMES



SPEC HOME

21235 E 61ST DRIVE

SINKS

KITCHEN

Whitehaven®

Under-Mount Apron-Front Kitchen Sink

K-6486



BATHROOMS



Lenova UB903W

Due to the many variations in monitors and browsers, color representation may not be accurate and will appear different on different monitors. Actual colors may also vary slightly due to printing limitations. For full color accuracy, please refer to showroom samples.

Signature: DocuSigned by:
Sales - Parkwood
642AD550BDC84ED...

PARKWOOD HOMES




SPEC HOME

21235 E 61ST DRIVE

EDGE PROFILE

FLAT POLISH W/ EASED

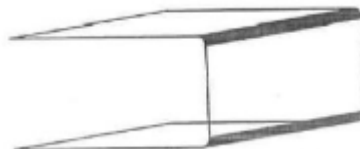

DocuSigned by:
Sales - Parkwood
Signature: 642AD550BDC84ED...