

PARKWOOD HOMES



Guy's
Est. 1942
FLOOR SERVICE INC.

SPEC HOME
21125 E 61ST DRIVE



PARKWOOD HOMES




SELECTIONS (1 OF 2):



SPEC HOME

21125 E 61ST DRIVE

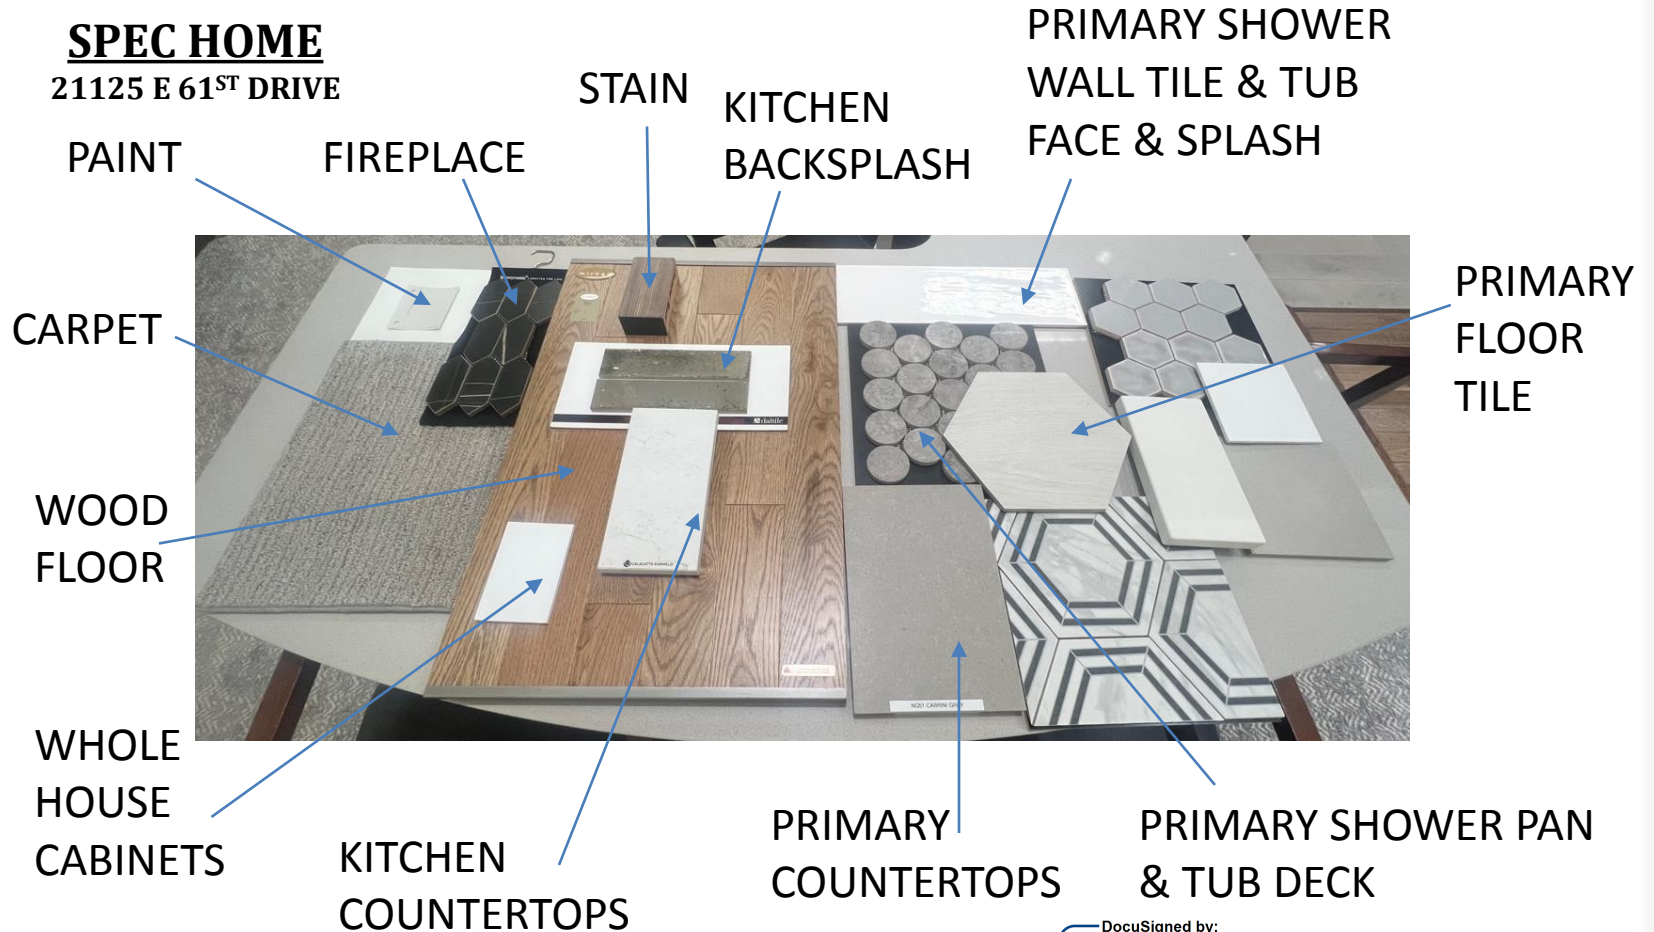

DocuSigned by:
Signature: Parkwood
642AD550BDC84ED...



SELECTIONS (2 OF 2):



SPEC HOME
21125 E 61ST DRIVE



LAUNDRY
FLOOR TILE

BATH 2 BACK
TUB/SHOWER
WALL TILE

BATH 2
SIDE
TUB/
SHOWER
WALL
TILE

LAUNDRY &
BATH 2
COUNTERTOPS

BATH 2 FLOOR TILE

DocuSigned by:
Parkwood
Signature: _____
642AD550BDC84ED...



SPEC HOME

21125 E 61ST DRIVE

FLOOR BREAK - 1ST LEVEL

- HARDWOOD**
- TILE**
- CARPET**



Signature: _____


DocuSigned by:
Parkwood
642AD550BDC84ED...




SPEC HOME

21125 E 61ST DRIVE

FLOOR BREAK - 2ND LEVEL

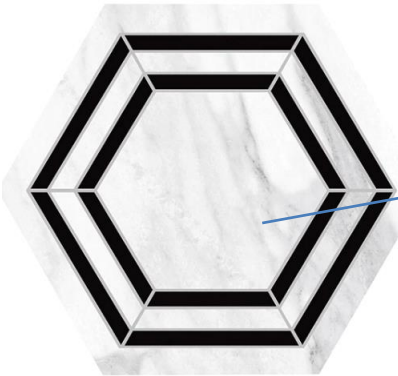

- HARDWOOD
- TILE
- CARPET

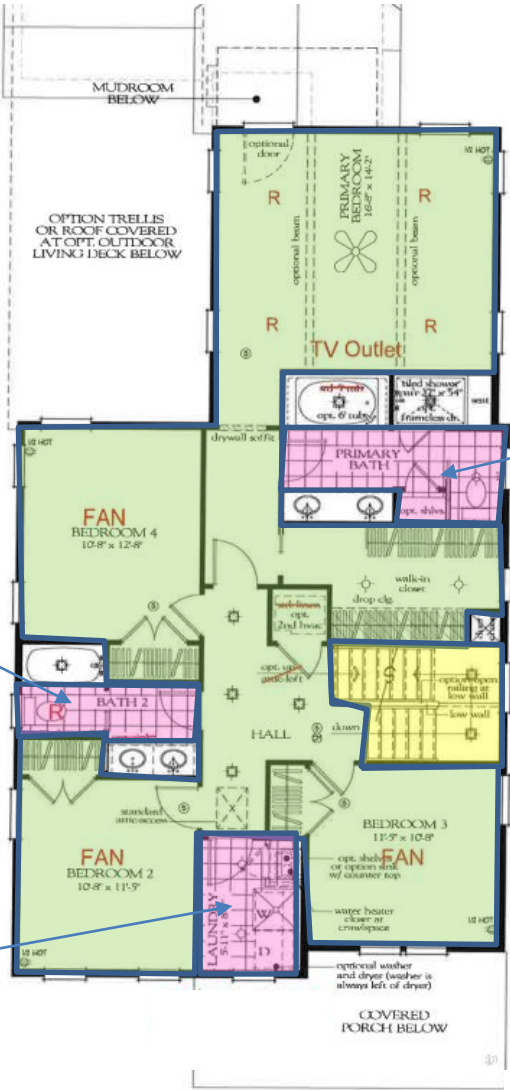

Signature: _____


DocuSigned by:
Parkwood
642AD550BDC84ED



SPEC HOME

21125 E 61ST DRIVE

PRIMARY BATH (1 OF 4)

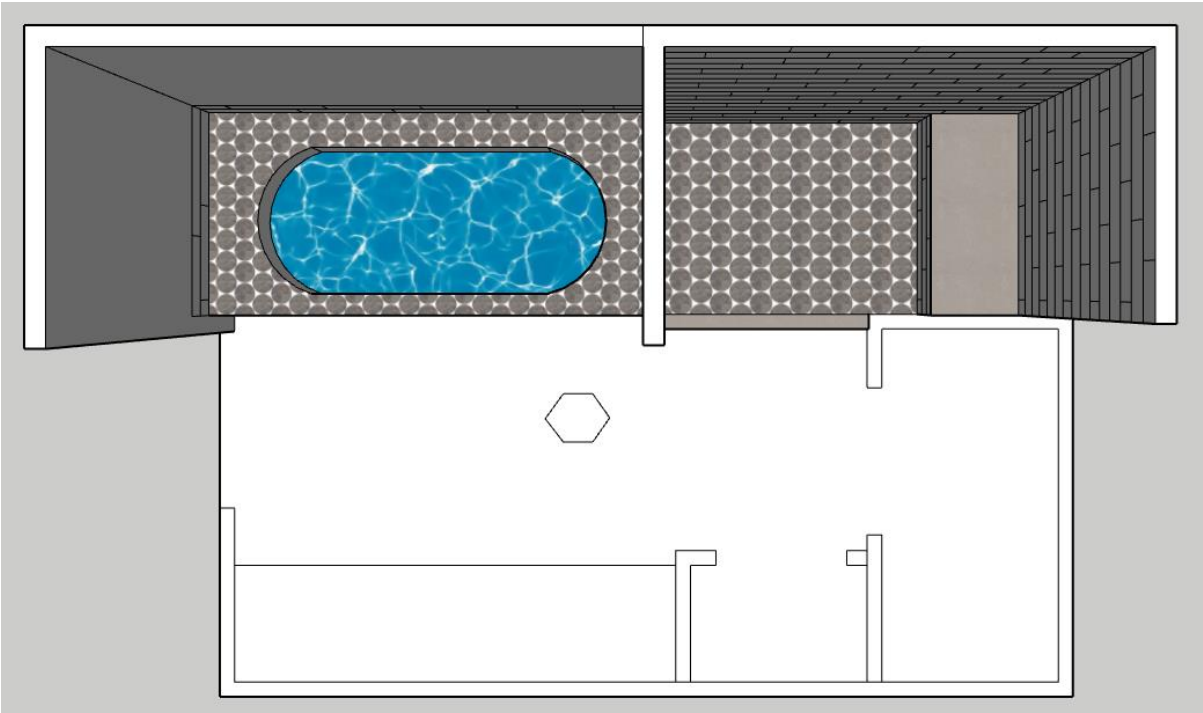

This conceptual drawing is provided to give general design details and is not intended to be an exact representation of the final installation. Drawing is not to scale.

Signature: _____

DocuSigned by:
Parkwood
642AD550BDC84ED...

PARKWOOD HOMES



SPEC HOME

21125 E 61ST DRIVE

PRIMARY BATH (2 OF 4)

MAGNOLIA 6X18 GDMAG6X18 BLANCO


SET HORIZONTAL 1/3 STAGGER TO
CEILING

TRIM EXPOSED EDGES WITH A100AT
NICKEL SCHLUTER

NO ACCENT

GROUT: MAPEI 93 WARM GRAY

BENCH SEAT & CURB: DAL NQ51 CABRINI
GRAY 3 CM

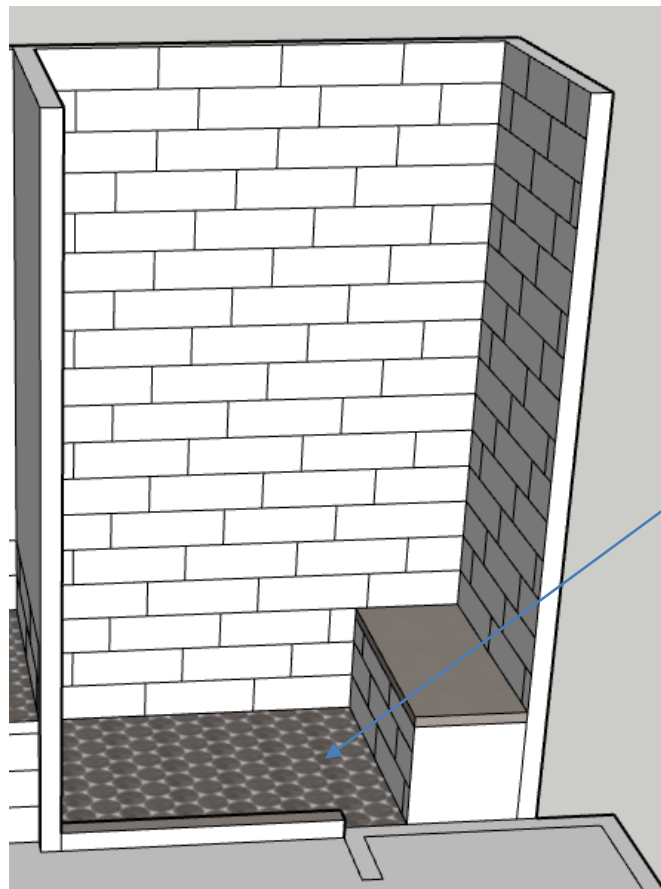

Guy's
Est. 1942
FLOOR SERVICE INC.

TILE TO
CEILING

SHOWER PAN:
MODTIQUE 2.5"
CIRCLE MOSAIC
CHATEAU

SET STRAIGHT IN
MOSAIC

GROUT: MAPEI
27 SILVER

This conceptual drawing is provided to give general design details and is not intended to be an exact representation of the final installation. Drawing is not to scale.

Signature: _____

DocuSigned by:

Parkwood

642AD550BDC84ED...

PARKWOOD HOMES



Guy's
Est. 1942
FLOOR SERVICE INC.

SPEC HOME

21125 E 61ST DRIVE

PRIMARY BATH (3 OF 4)


**PRIMARY TUB FACE & SPLASH TILE:
MAGNOLIA 6X18 BLANCO**

**SET HORIZONTAL 1/3 STAGGER AT TUB
FACE AND APPROX 12" H TUB SPLASH**

**TRIM EXPOSED EDGES WITH A100AT
NICKEL SCHLUTER**

**NO ACCENT (SEE NEXT PAGE FOR TUB
DECK TILE)**

GROUT: MAPEI 93 WARM GRAY

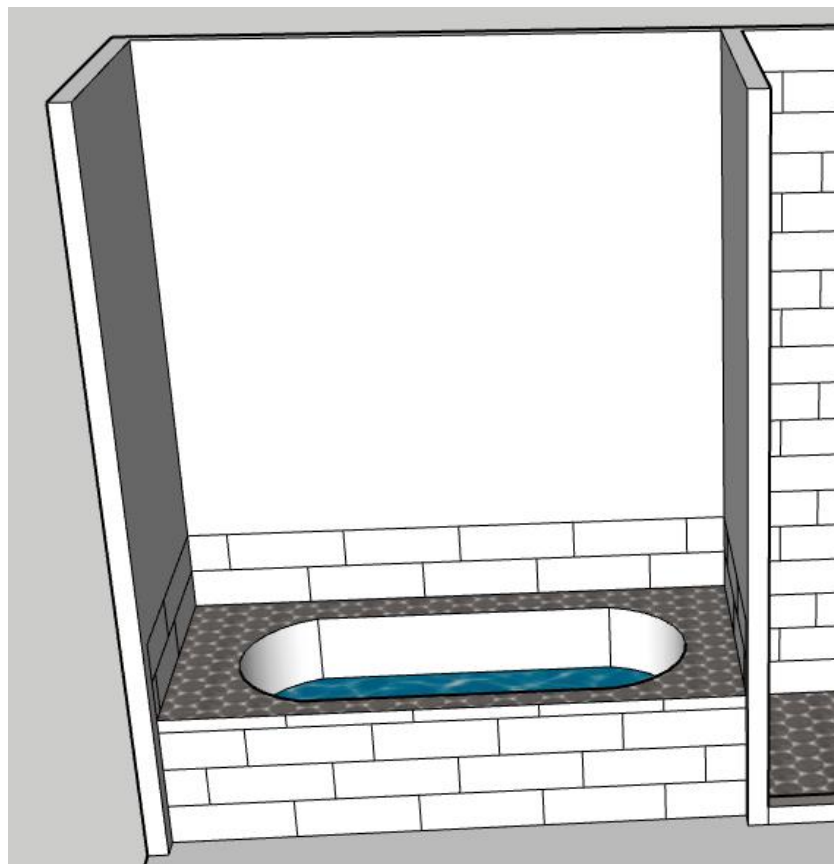

This conceptual drawing is provided to give general design details and is not intended to be an exact representation of the final installation. Drawing is not to scale.

Signature: _____

DocuSigned by:

Parkwood

642AD550BDC84ED...

PARKWOOD HOMES



Guy's
Est. 1942
FLOOR SERVICE INC.

SPEC HOME

21125 E 61ST DRIVE

PRIMARY BATH (4 OF 4)


**PRIMARY TUB DECK TILE:
MODTIQUE 2.5" CIRCLE MOSAIC MTQ20
CHATEAU**

SET STRAIGHT IN MOSAIC

**TRIM EXPOSED EDGES WITH A100AT
NICKEL SCHLUTER**

NO ACCENT

GROUT: MAPEI 27 SILVER

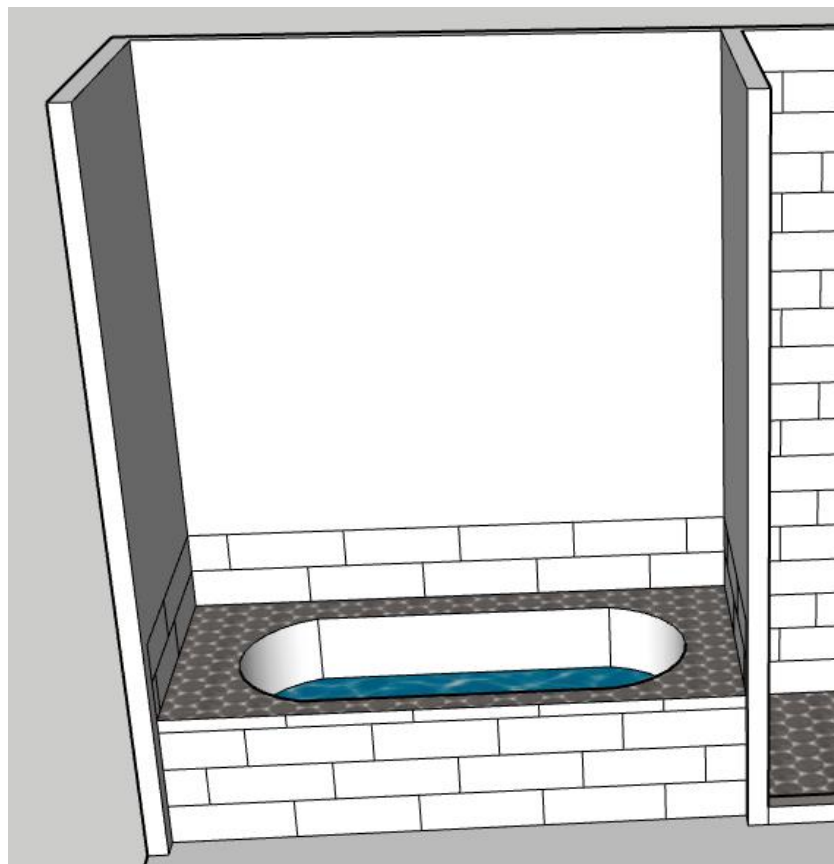

This conceptual drawing is provided to give general design details and is not intended to be an exact representation of the final installation. Drawing is not to scale.

Signature: _____
DocuSigned by:
Parkwood
642AD550BDC84ED...

PARKWOOD HOMES



SPEC HOME

21125 E 61ST DRIVE

BATH 2 (1 OF 2):

SIDE WALLS:


**COLOR WHEEL CLASSIC FIELD
TILE 6X6 1346 WHITE GLAZED
0100G**

**SET STRAIGHT TO CEILING ON
SIDE WALLS ONLY**

**TRIM EXPOSED EDGES WITH
NICKEL A100AT SCHLUTER**

**(BACK WALL TILE INFO NEXT
PAGE)**

GROUT: MAPEI 93 WARM GRAY

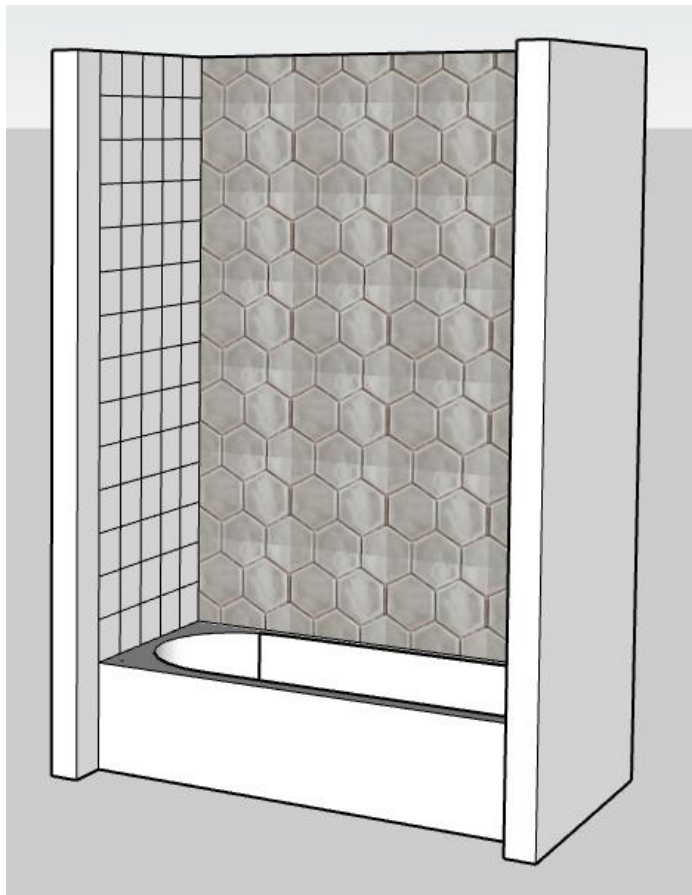

**TILE TO
CEILING**

This conceptual drawing is provided to give general design details and is not intended to be an exact representation of the final installation. Drawing is not to scale.

Signature: _____

DocuSigned by:

Parkwood

642AD550BDC84ED...

PARKWOOD HOMES



SPEC HOME

21125 E 61ST DRIVE

BATH 2 (2 OF 2):


**BACK WALL:
ARTISTIC REFLECTIONS GLOSS 3"
HEX MOSAIC AE08 RAIN**

**SET STRAIGHT TO CEILING ON
BACK WALL ONLY**

NO SOAP DISH

NO CORNER SHELF

GROUT: MAPEI 93 WARM GRAY

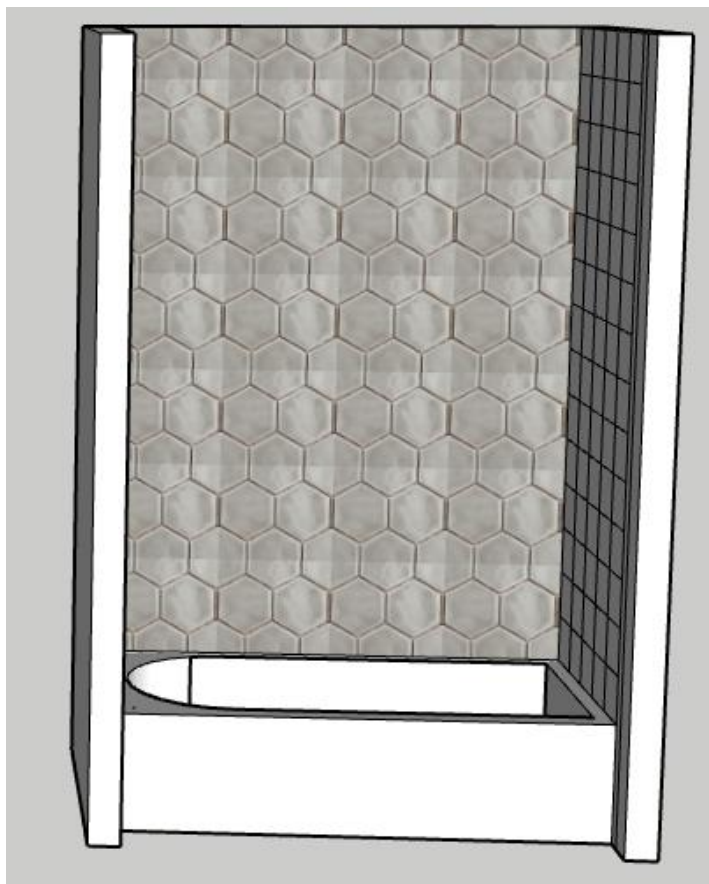

TILE TO
CEILING

This conceptual drawing is provided to give general design details and is not intended to be an exact representation of the final installation. Drawing is not to scale.

Signature: _____

DocuSigned by:


Parkwood

642AD550BDC84ED...

PARKWOOD HOMES



TILE
PATTERN:

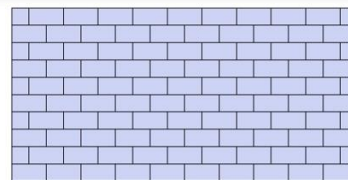

Guy's
Est. 1942
FLOOR SERVICE INC.

SPEC HOME

21125 E 61ST DRIVE

KITCHEN BACKSPLASH


**REMEDY FIELD TILE 2-3/8X9-
1/2 1390 ANTIDOTE GLAZED
RD24G**

**BRICKSET HORIZONTALLY
FROM COUNTERTOPS TO
UNDERSIDE OF CABINETS AND
STANDARD BACKSPLASH
HEIGHT AROUND WINDOW
AND TO CEILING AT HOOD**

**TRIM WITH A100AGSG
BRIGHT BLACK SCHLUTER IF
APPLICABLE**

**BACK WALL ONLY - NO SIDE
RETURNS**


**GROUT: MAPEI 93 WARM
GRAY**

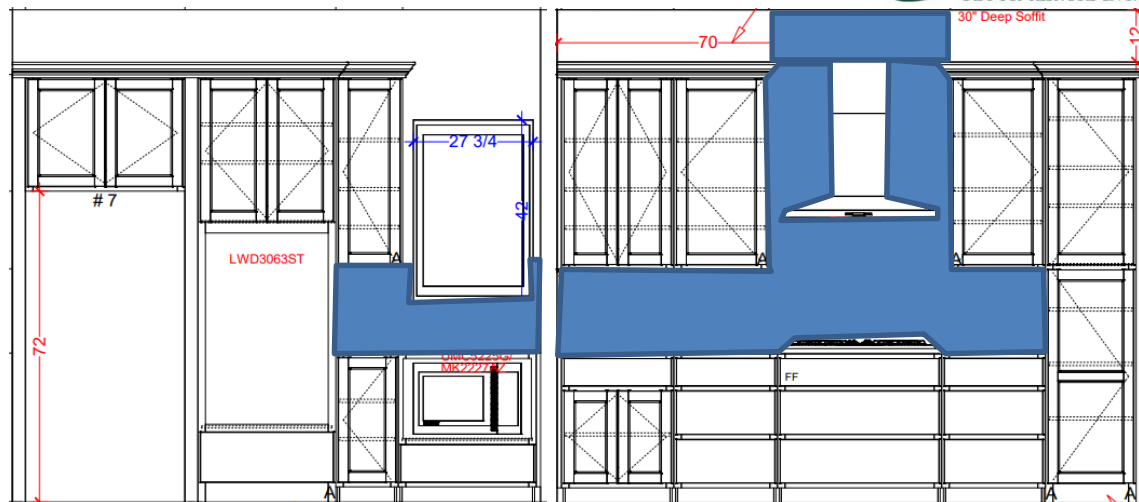

TILE:



Due to the many variations in monitors and browsers, color representation may not be accurate and will appear different on different monitors. Actual colors may also vary slightly due to printing limitations. For full color accuracy, please refer to showroom samples.

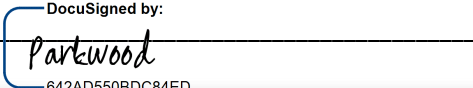Signature: 
DocuSigned by:
Parkwood
642AD550BDC84ED...

PARKWOOD HOMES



Guy's
Est. 1942
FLOOR SERVICE INC.

SPEC HOME


21125 E 61ST DRIVE

FIREPLACE


CRESCENT HONEYCOMB
MOSAIC GDCREHONMO FOGO
ISLAND

SET STRAIGHT VERTICALLY

GROUT: MAPEI 02 PEWTER

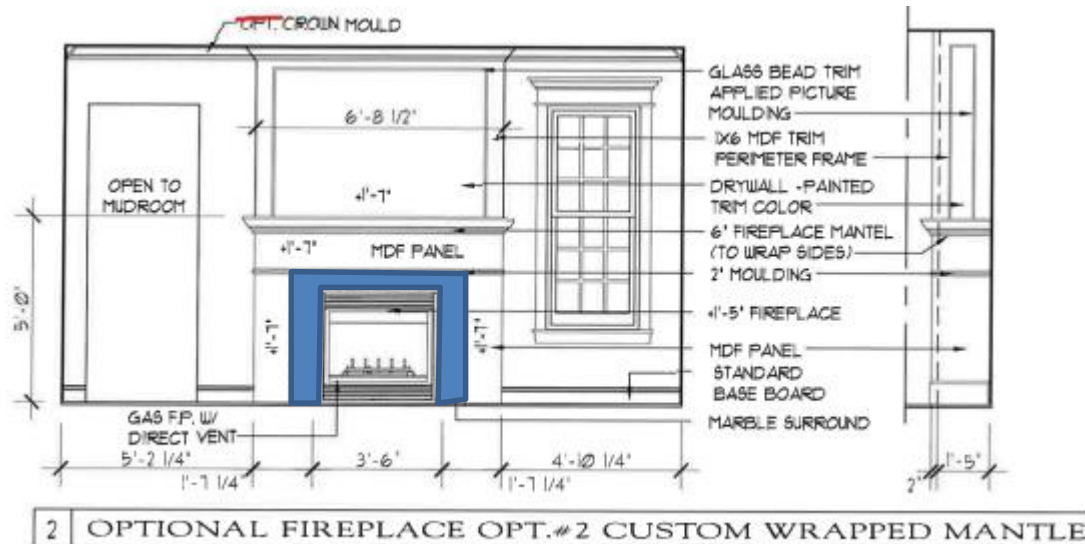

MOSAIC:

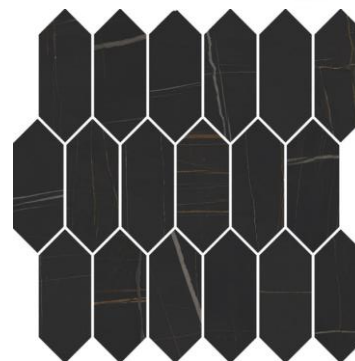

Due to the many variations in monitors and browsers, color representation may not be accurate and will appear different on different monitors. Actual colors may also vary slightly due to printing limitations. For full color accuracy, please refer to showroom samples.

Signature: _____

DocuSigned by:

Parkwood

642AD550BDC84ED...

PARKWOOD HOMES



SPEC HOME

21125 E 61ST DRIVE

SINKS

KITCHEN

Whitehaven®

Under-Mount Apron-Front Kitchen Sink

K-6486



BATHROOMS



Lenova UB903W

Due to the many variations in monitors and browsers, color representation may not be accurate and will appear different on different monitors. Actual colors may also vary slightly due to printing limitations. For full color accuracy, please refer to showroom samples.

Signature: Parkwood
DocuSigned by:
642AD550BDC84ED...

PARKWOOD HOMES




SPEC HOME

21125 E 61ST DRIVE

EDGE PROFILE

FLAT POLISH W/ EASED

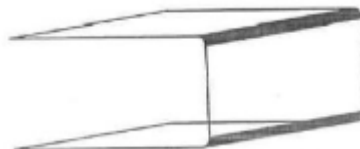

Signature: DocuSigned by:
Parkwood 642AD550B0C84ED